

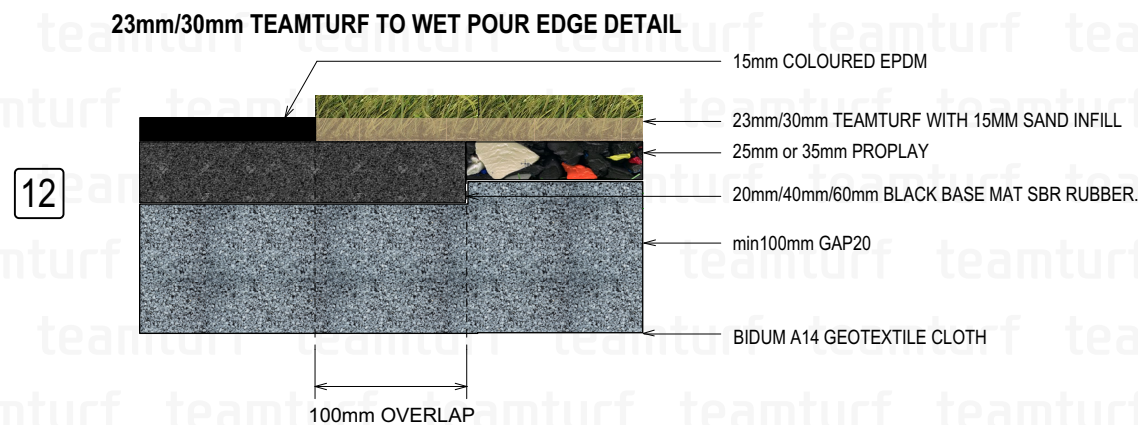


EPDM RUBBER WETPOUR OVER 40MM SBR PAD AND COMPACTED BASECOURSE 1.5 CFH

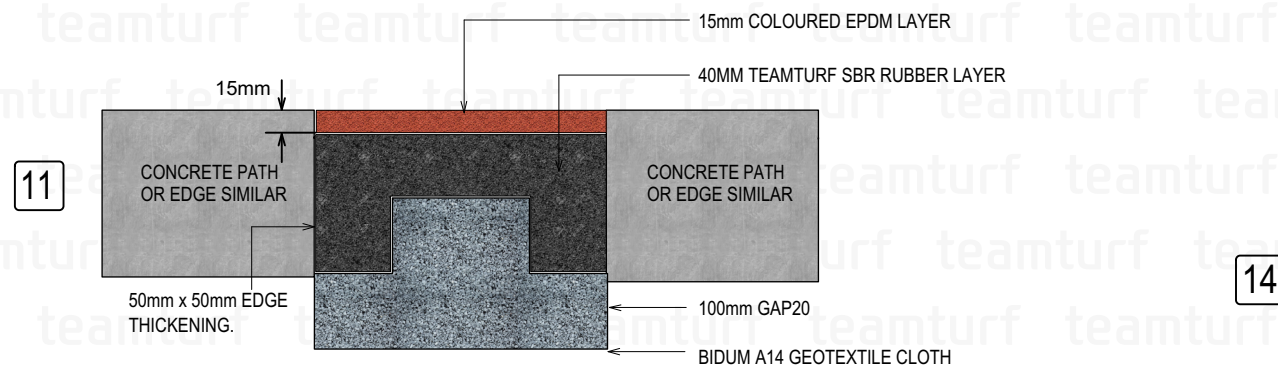


PLAYGROUND FOOTING DETAIL

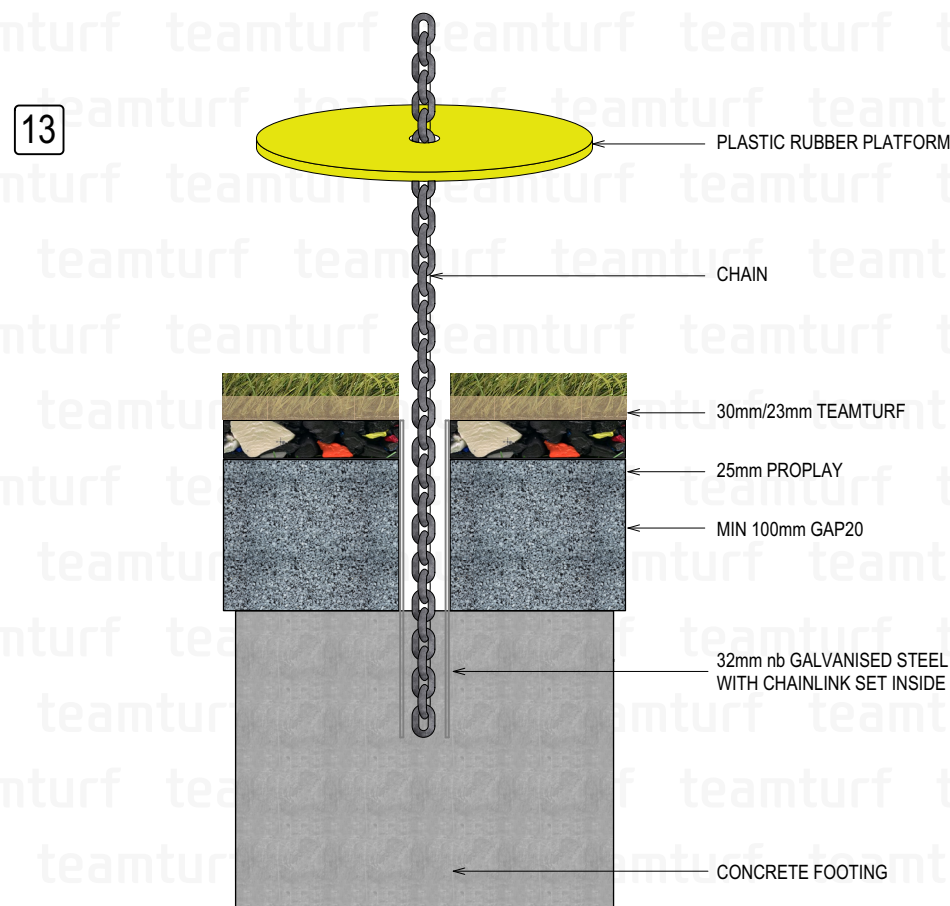

TURF MOUND SURROUNDED BY MULCH

scale 1:10


14

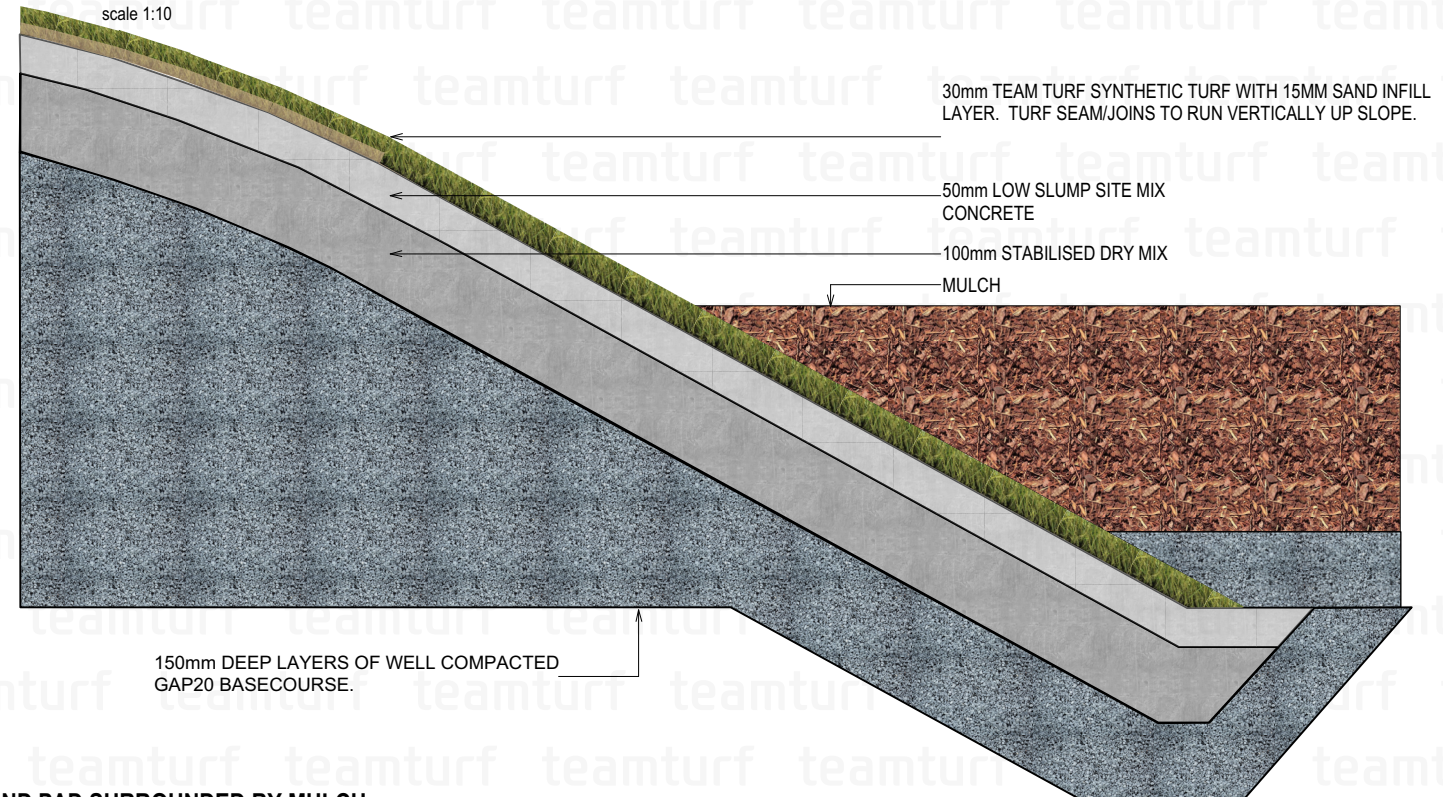

TURF AND PAD SURROUNDED BY MULCH


scale 1:10

15

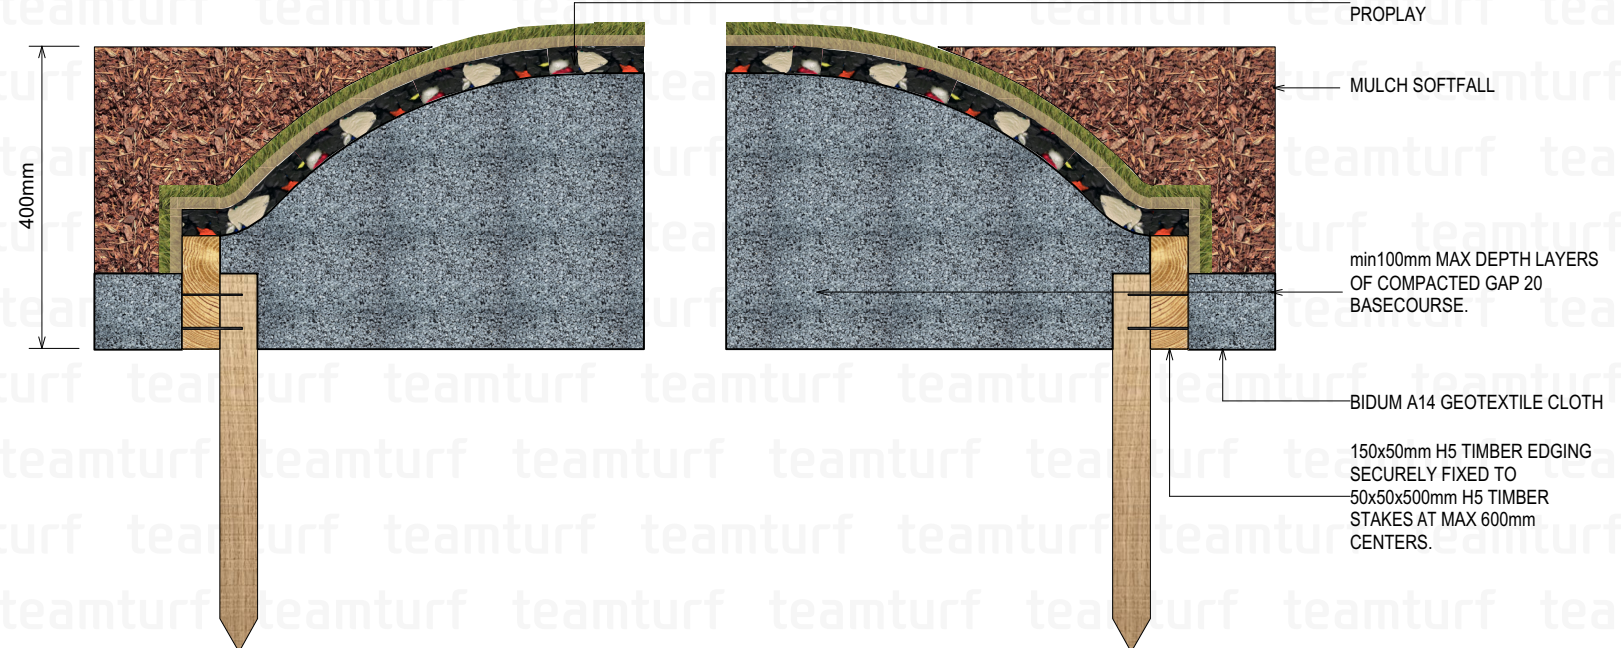

TEAMTURF INTERSECTION WITH WETPOUR MOUND

16

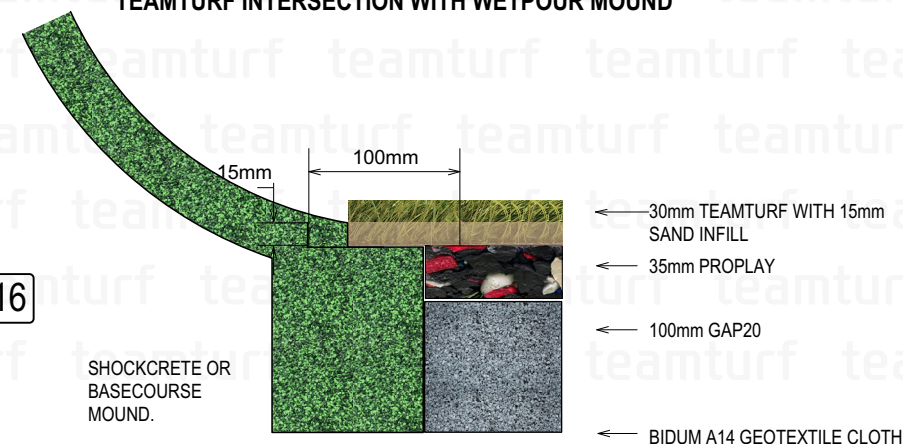

Concrete footings, paths, shown are indicative, and to be used as a guide only. All foundations will require specific engineering which is the design responsibility of the main contractor or equipment installer. Teamturf accepts no responsibility for any work undertaken which has not been adhered to within the guidelines of these details. If in doubt or you have queries please ask !!!



www.teamturf.co.nz info@teamturf.co.nz 0508 836 647

playground teamturf edge cross-sections

scale 1:5 or as shown

sheet 2