

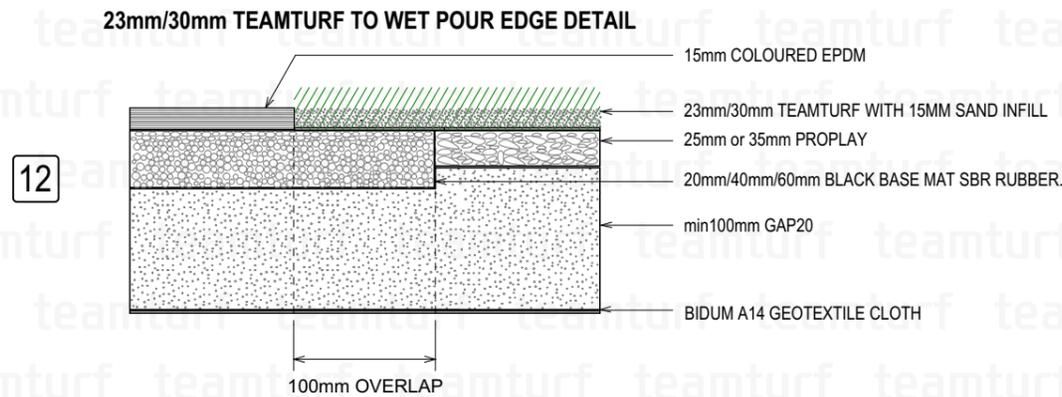



**EPDM RUBBER WETPOUR OVER 40MM SBR PAD AND COMPACTED BASECOURSE 1.5 CFH**

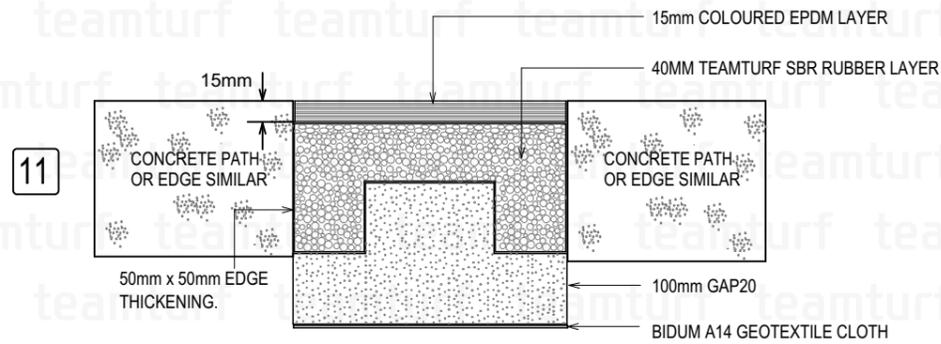


**PLAYGROUND FOOTING DETAIL**

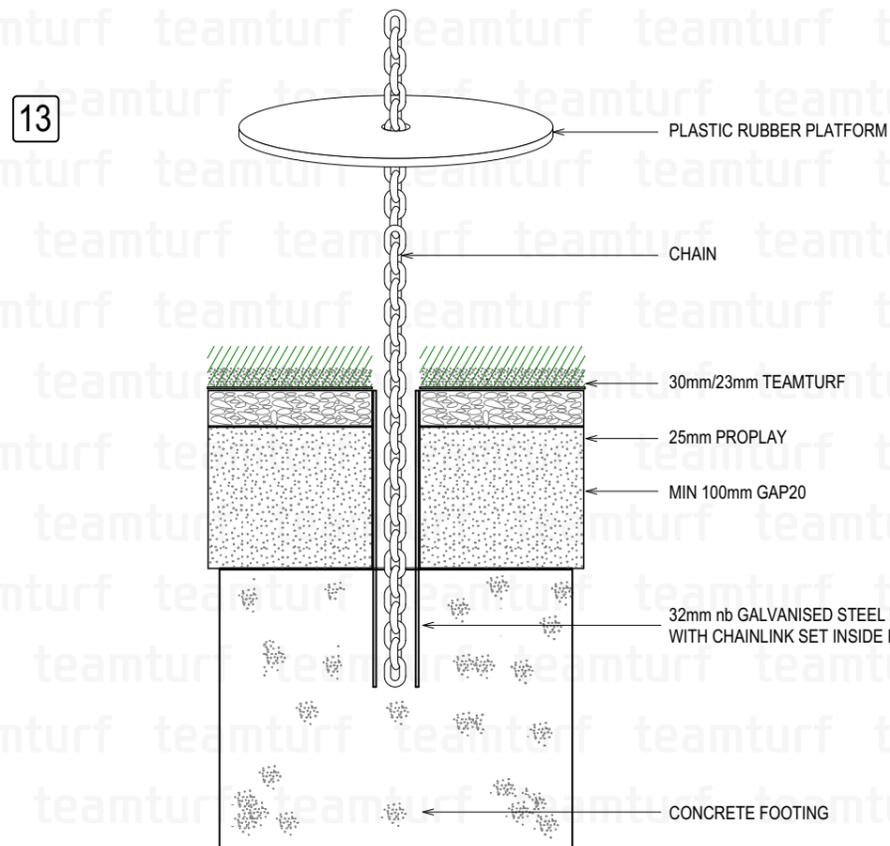


**TURF MOUND SURROUNDED BY MULCH**

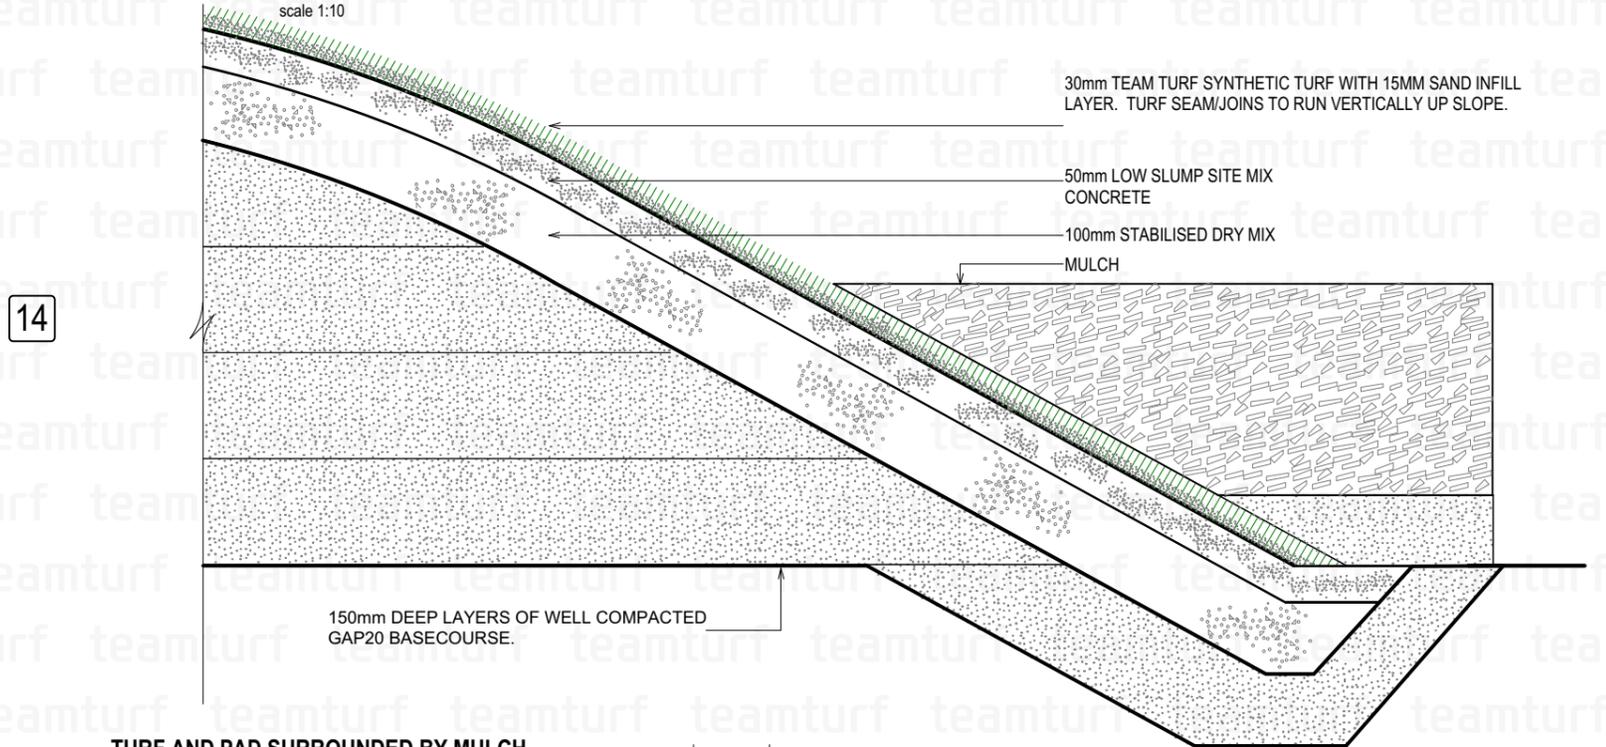

**TURF AND PAD SURROUNDED BY MULCH**

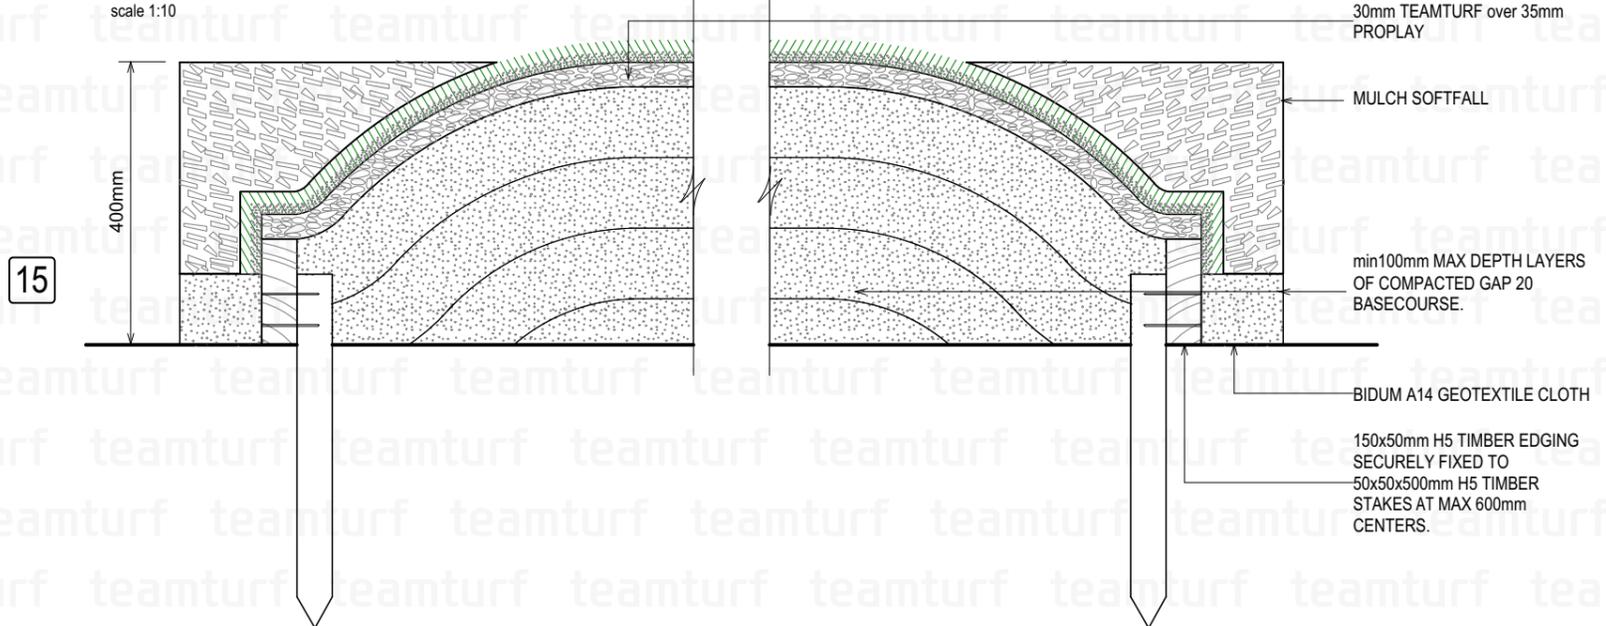

**TEAMTURF INTERSECTION WITH WETPOUR MOUND**

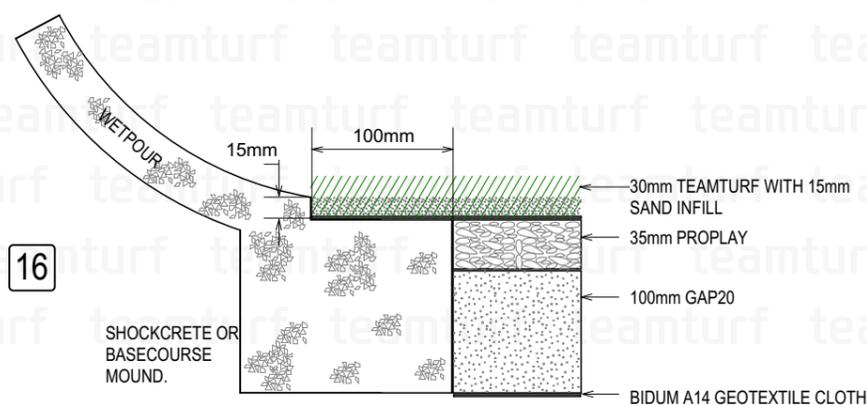

Concrete footings, paths, shown are indicative, and to be used as a guide only. All foundations will require specific engineering which is the design responsibility of the main contractor or equipment installer. Teamturf accepts no responsibility for any work undertaken which has not been adhered to within the guidelines of these details. If in doubt or you have queries please ask !!!

**playground teamturf edge cross-sections**

scale 1:5 or as shown

sheet 2



www.teamturf.co.nz info@teamturf.co.nz 0508 836 647